
GENDER NEUTRAL RESTROOM DESIGN

Camille Devincenti
Kendra McGee
Marta Vera

CONTENTS

Concept Statement

Floor Plan

RCP

Finish Plan

Rendered Elevations

Detailed Sections

Concept Renderings

Schedules

CONCEPT STATEMENT

APPROACH TO THE DESIGN CHALLENGE

Our approach fosters unity and balance, reflected in spatial organization and aesthetic choices. It creates an intuitive, cozy, and open place for everyone, regardless of gender, age, or physical ability. Our main goal was to ensure that the restroom satisfies the emotional and practical needs of users from various backgrounds. The layout of the family rooms, ADA-compliant toilets, urinals, stalls, and sinks is centered around a central form which promotes unity and interaction. This core design element also preserves privacy while fostering an atmosphere of openness.

INCLUSIVE ELEMENTS

All users will be guaranteed privacy and comfort with gender-neutral stalls with full-length doors. The meticulous integration of ADA-compliant stalls and family rooms into the plan guarantees accessibility for individuals with disabilities, parents, and those in need of more space. Urinals next to restrooms guarantee that various needs are satisfied without dividing people according to gender.


INNOVATIVE FEATURES

One feature we put in place is an occupancy indicator system which eliminates the need for manual door checks by equipping stalls with red or green lights to indicate availability. This technology decreases wait times and potential discomfort, which not only increases efficiency but also improves the user experience. To increase convenience and hygiene, we are also incorporated touchless fixtures, such as hand dryers and faucets.

AESTHETIC CHOICES


A serene, neutral color scheme is top priority in the design, with the use of organic elements like wood to add warmth and harmony. The overall design includes curves and curvilinear features to soften the space and create an inviting atmosphere. By removing the sharp lines that are frequently connected to conventional restroom designs, these flowing forms will contribute to the creation of a cozier atmosphere. Another important aspect of the design is the lighting. While task lighting at sinks and mirrors ensures functionality, soft, diffused lighting offers a more relaxing experience.

FLOOR PLAN

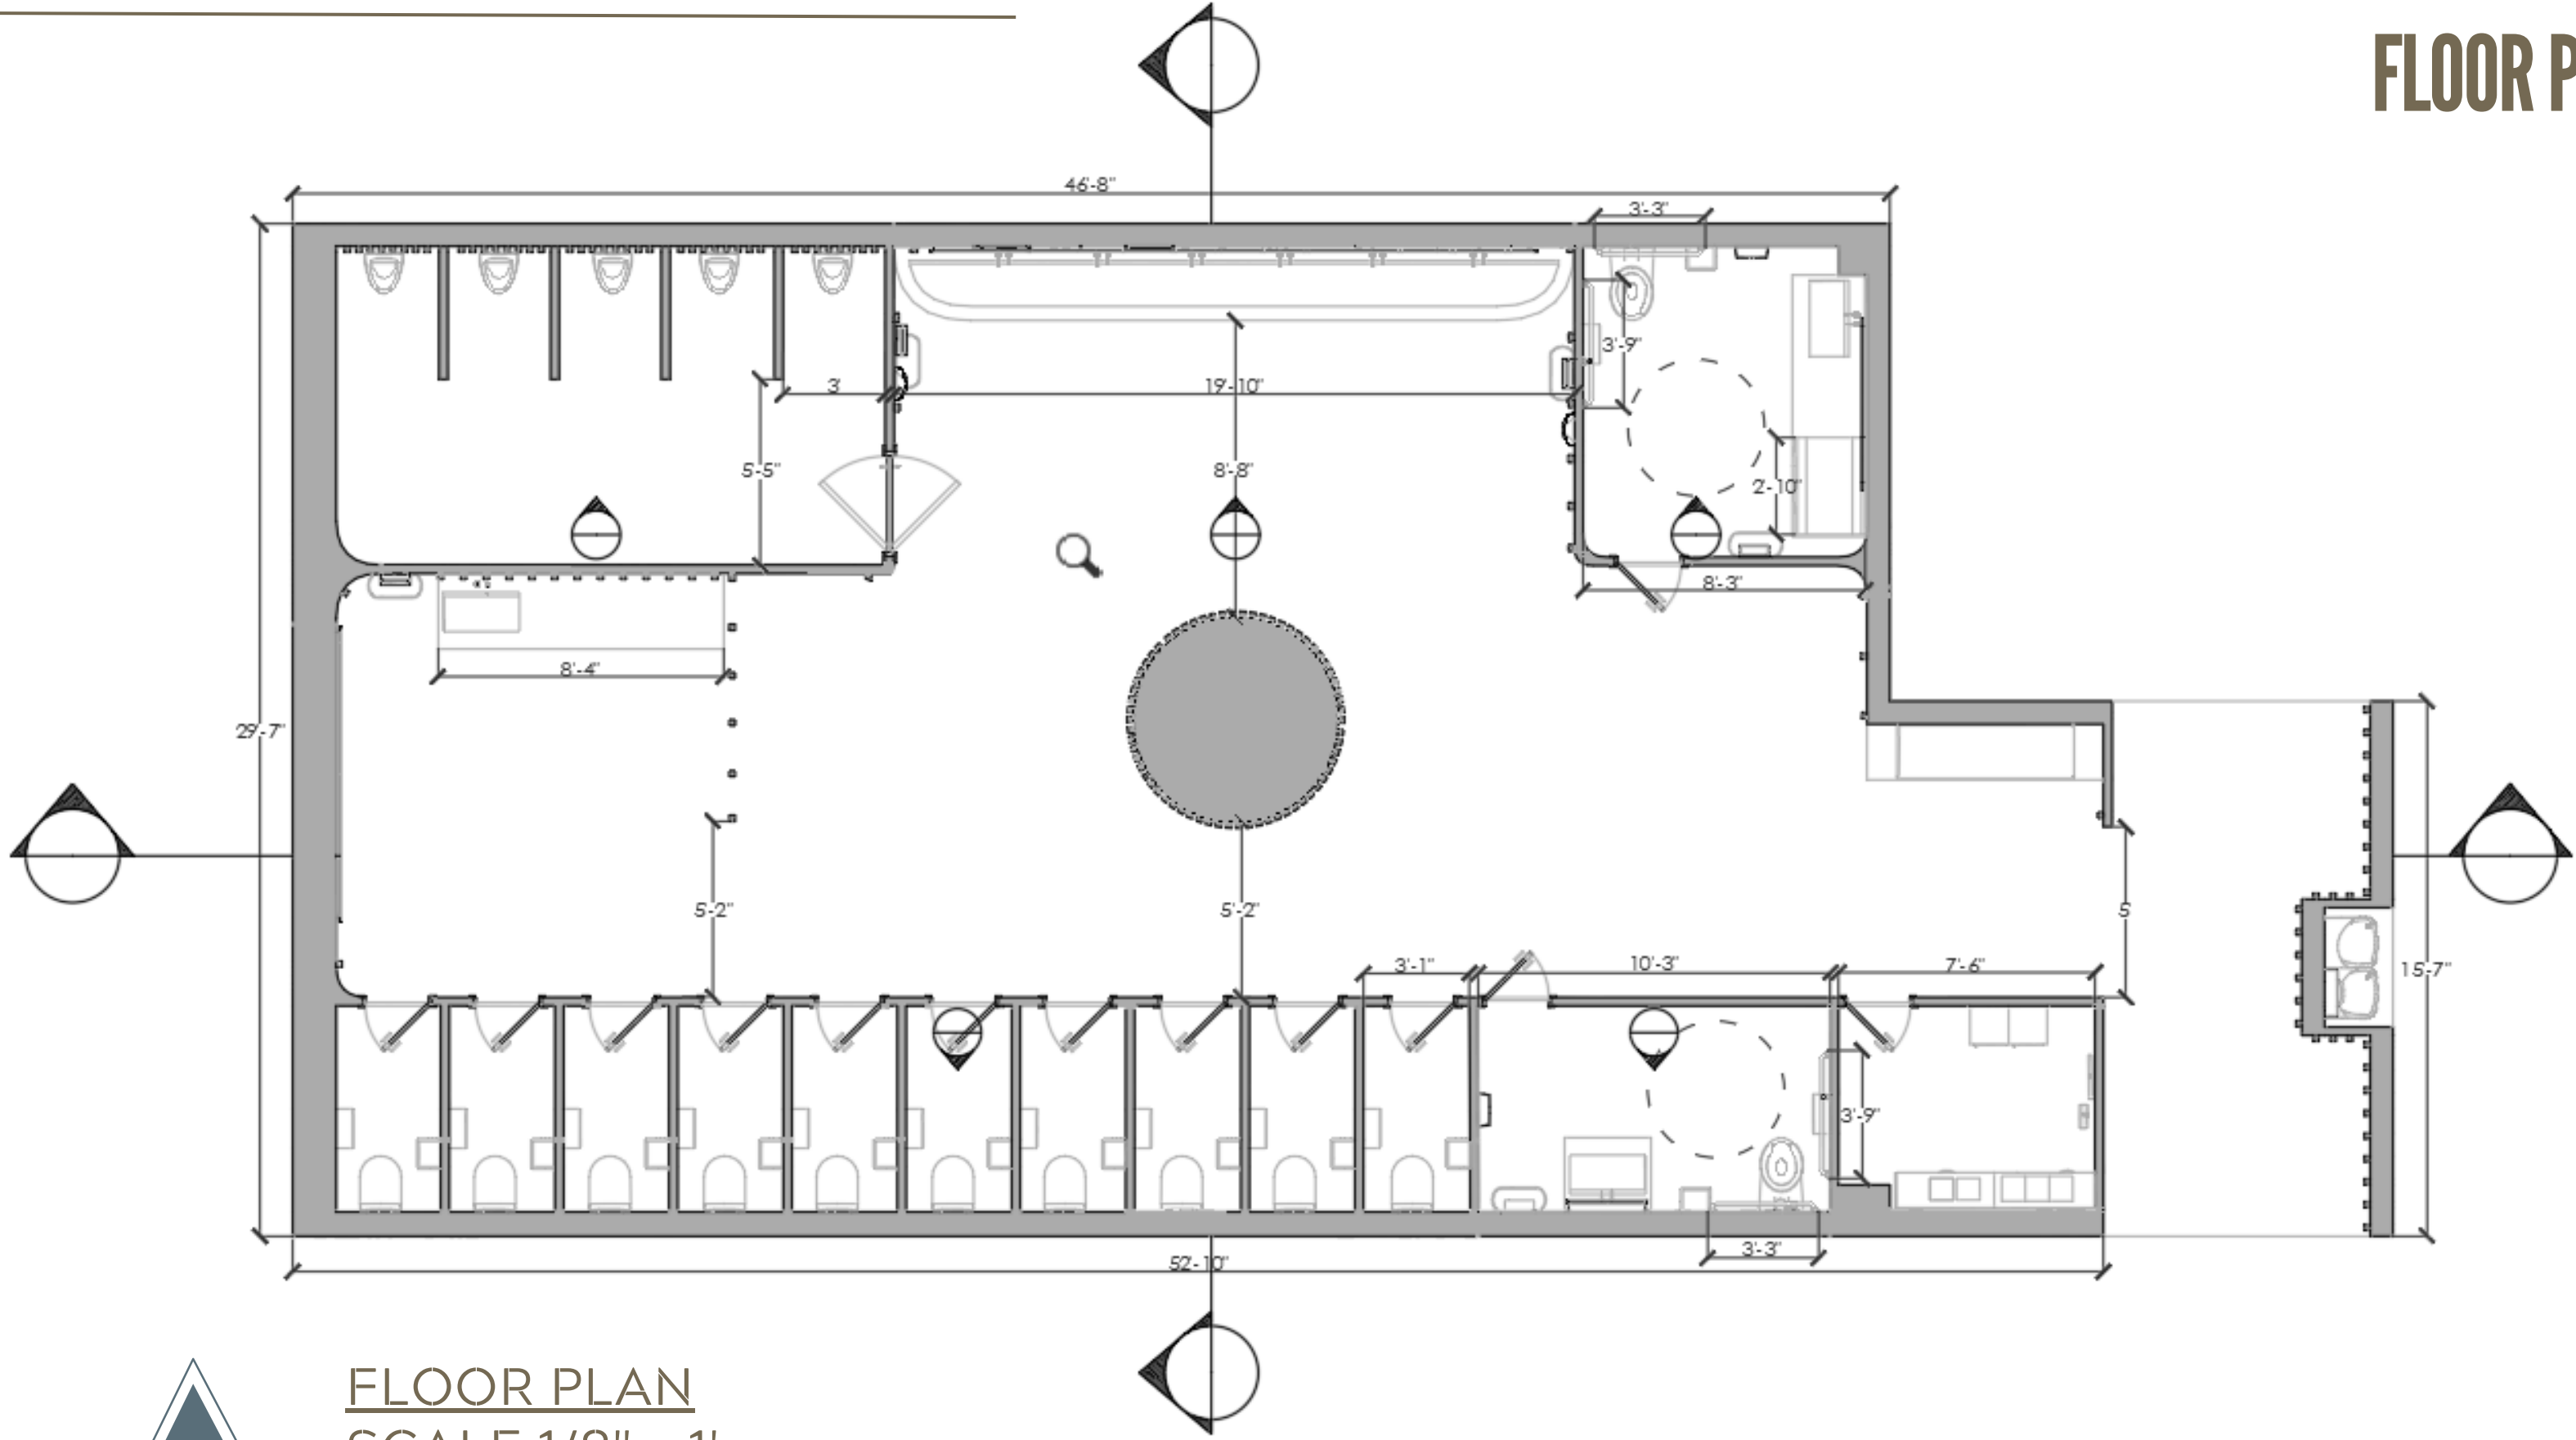


FLOOR PLAN
SCALE 1/8" = 1'

- LEGEND**
-  Linear Diffuser-Supply
 -  Linear Diffuser-Return
 -  LED Bar Light
 -  Recessed Ceiling Light
 -  Sprinkler

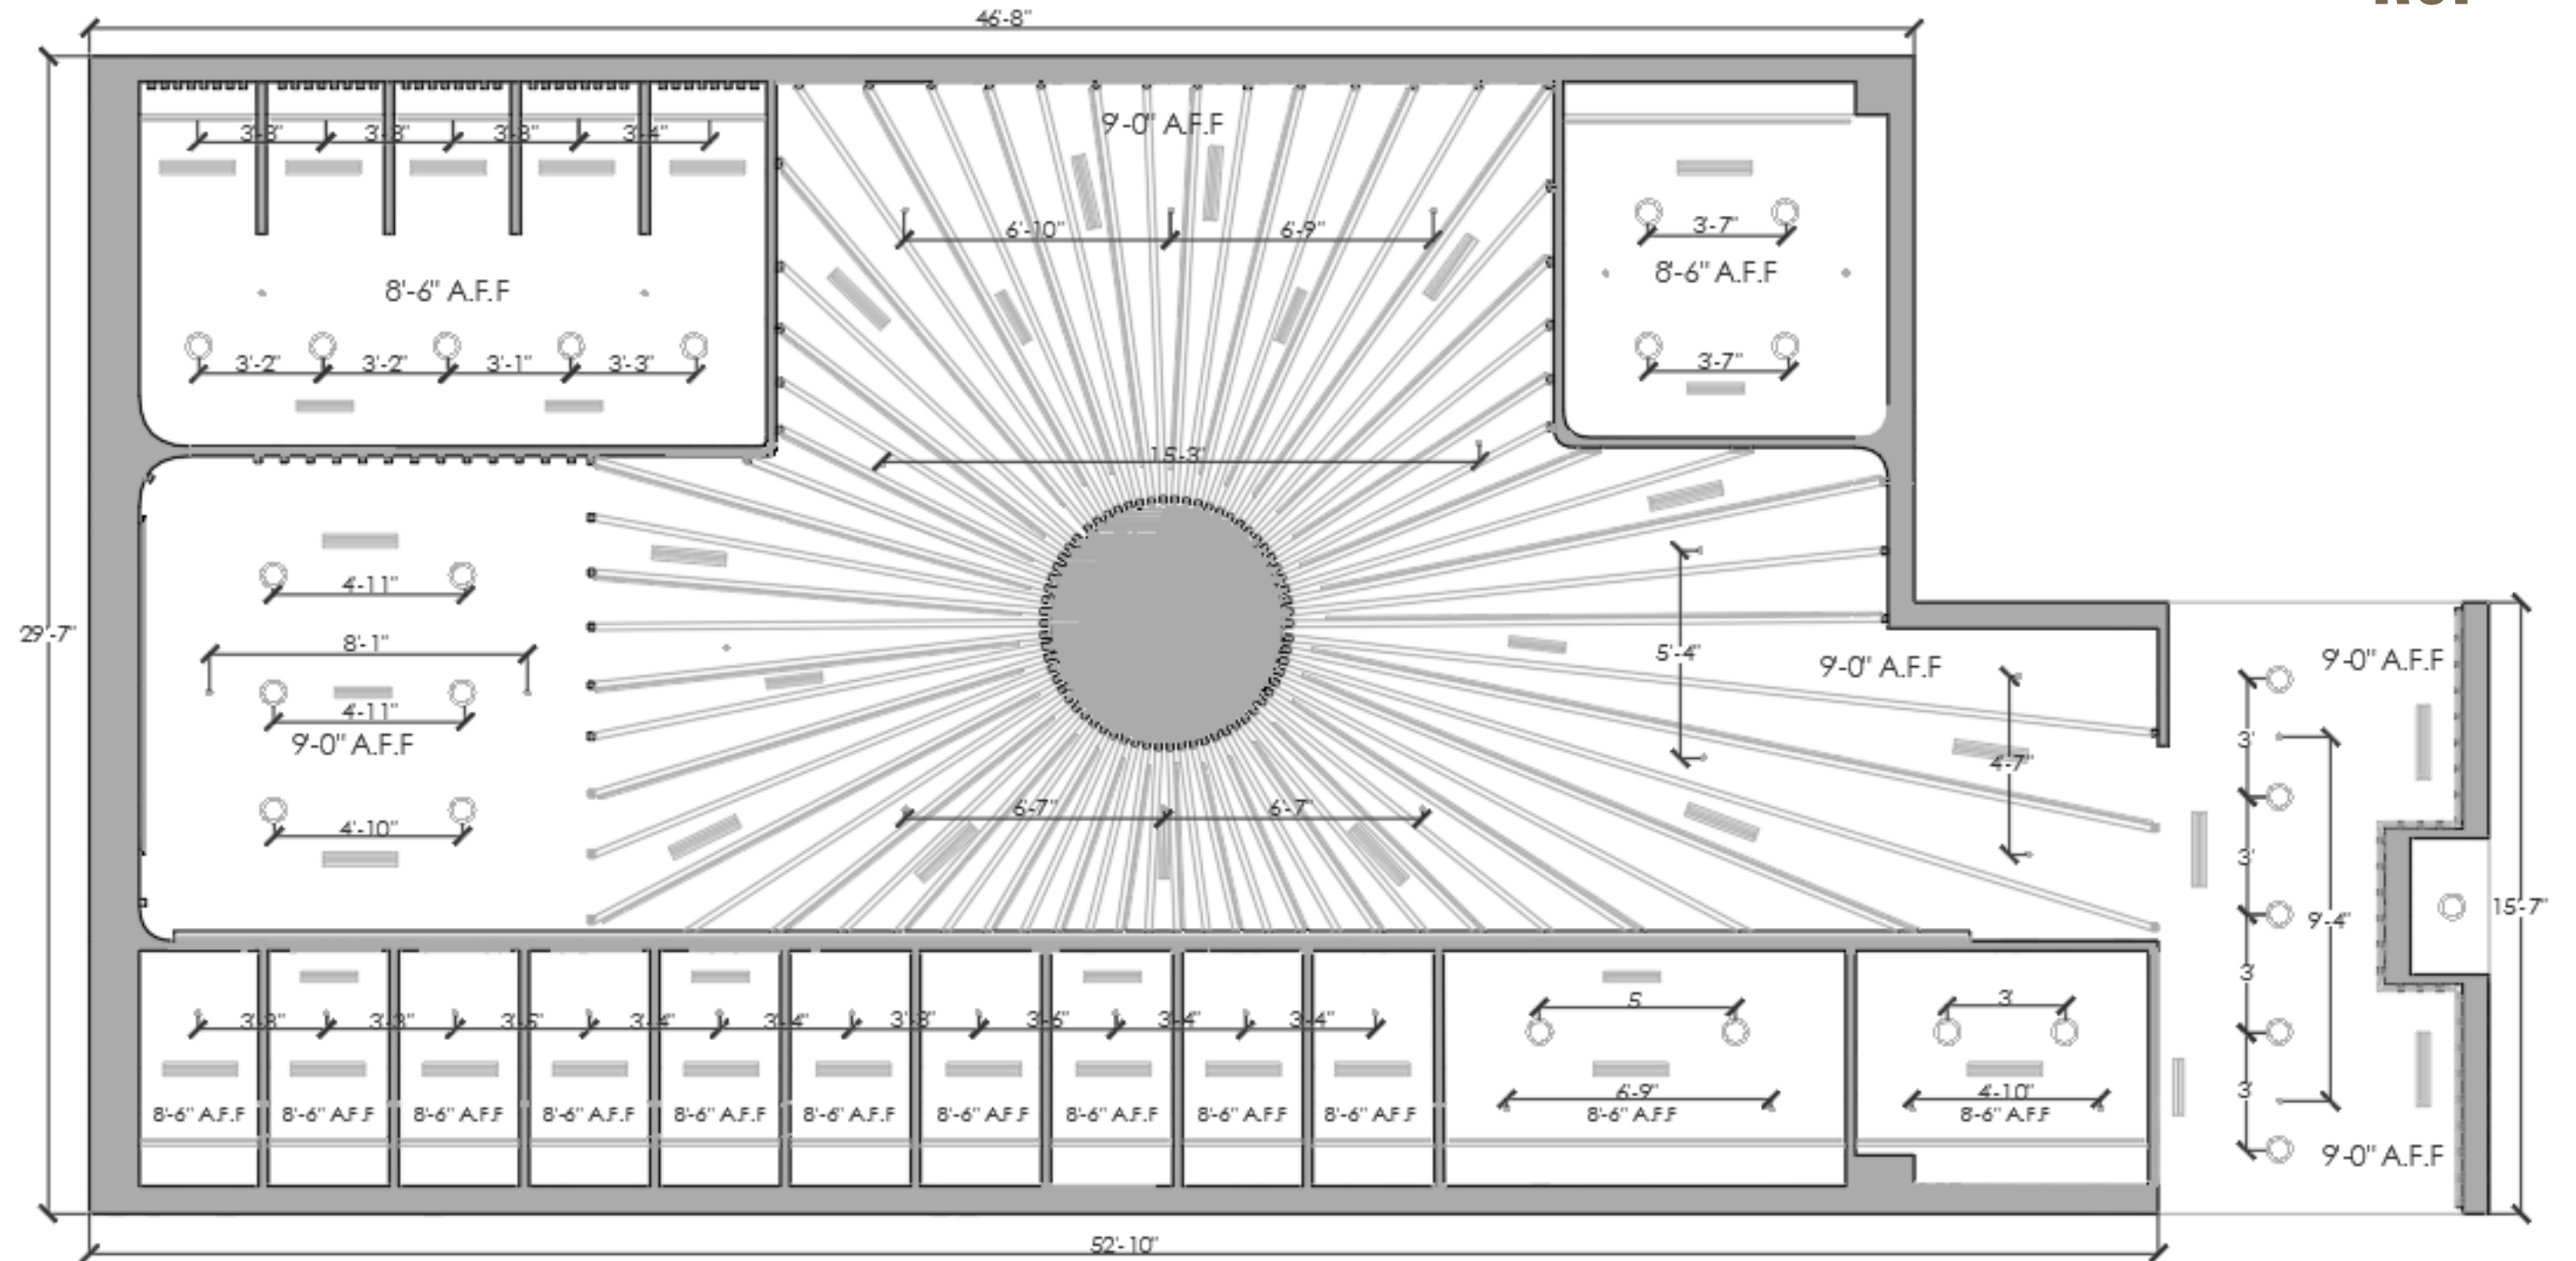


REFLECTED CEILING PLAN
SCALE 1/8" = 1'

FINISH PLAN

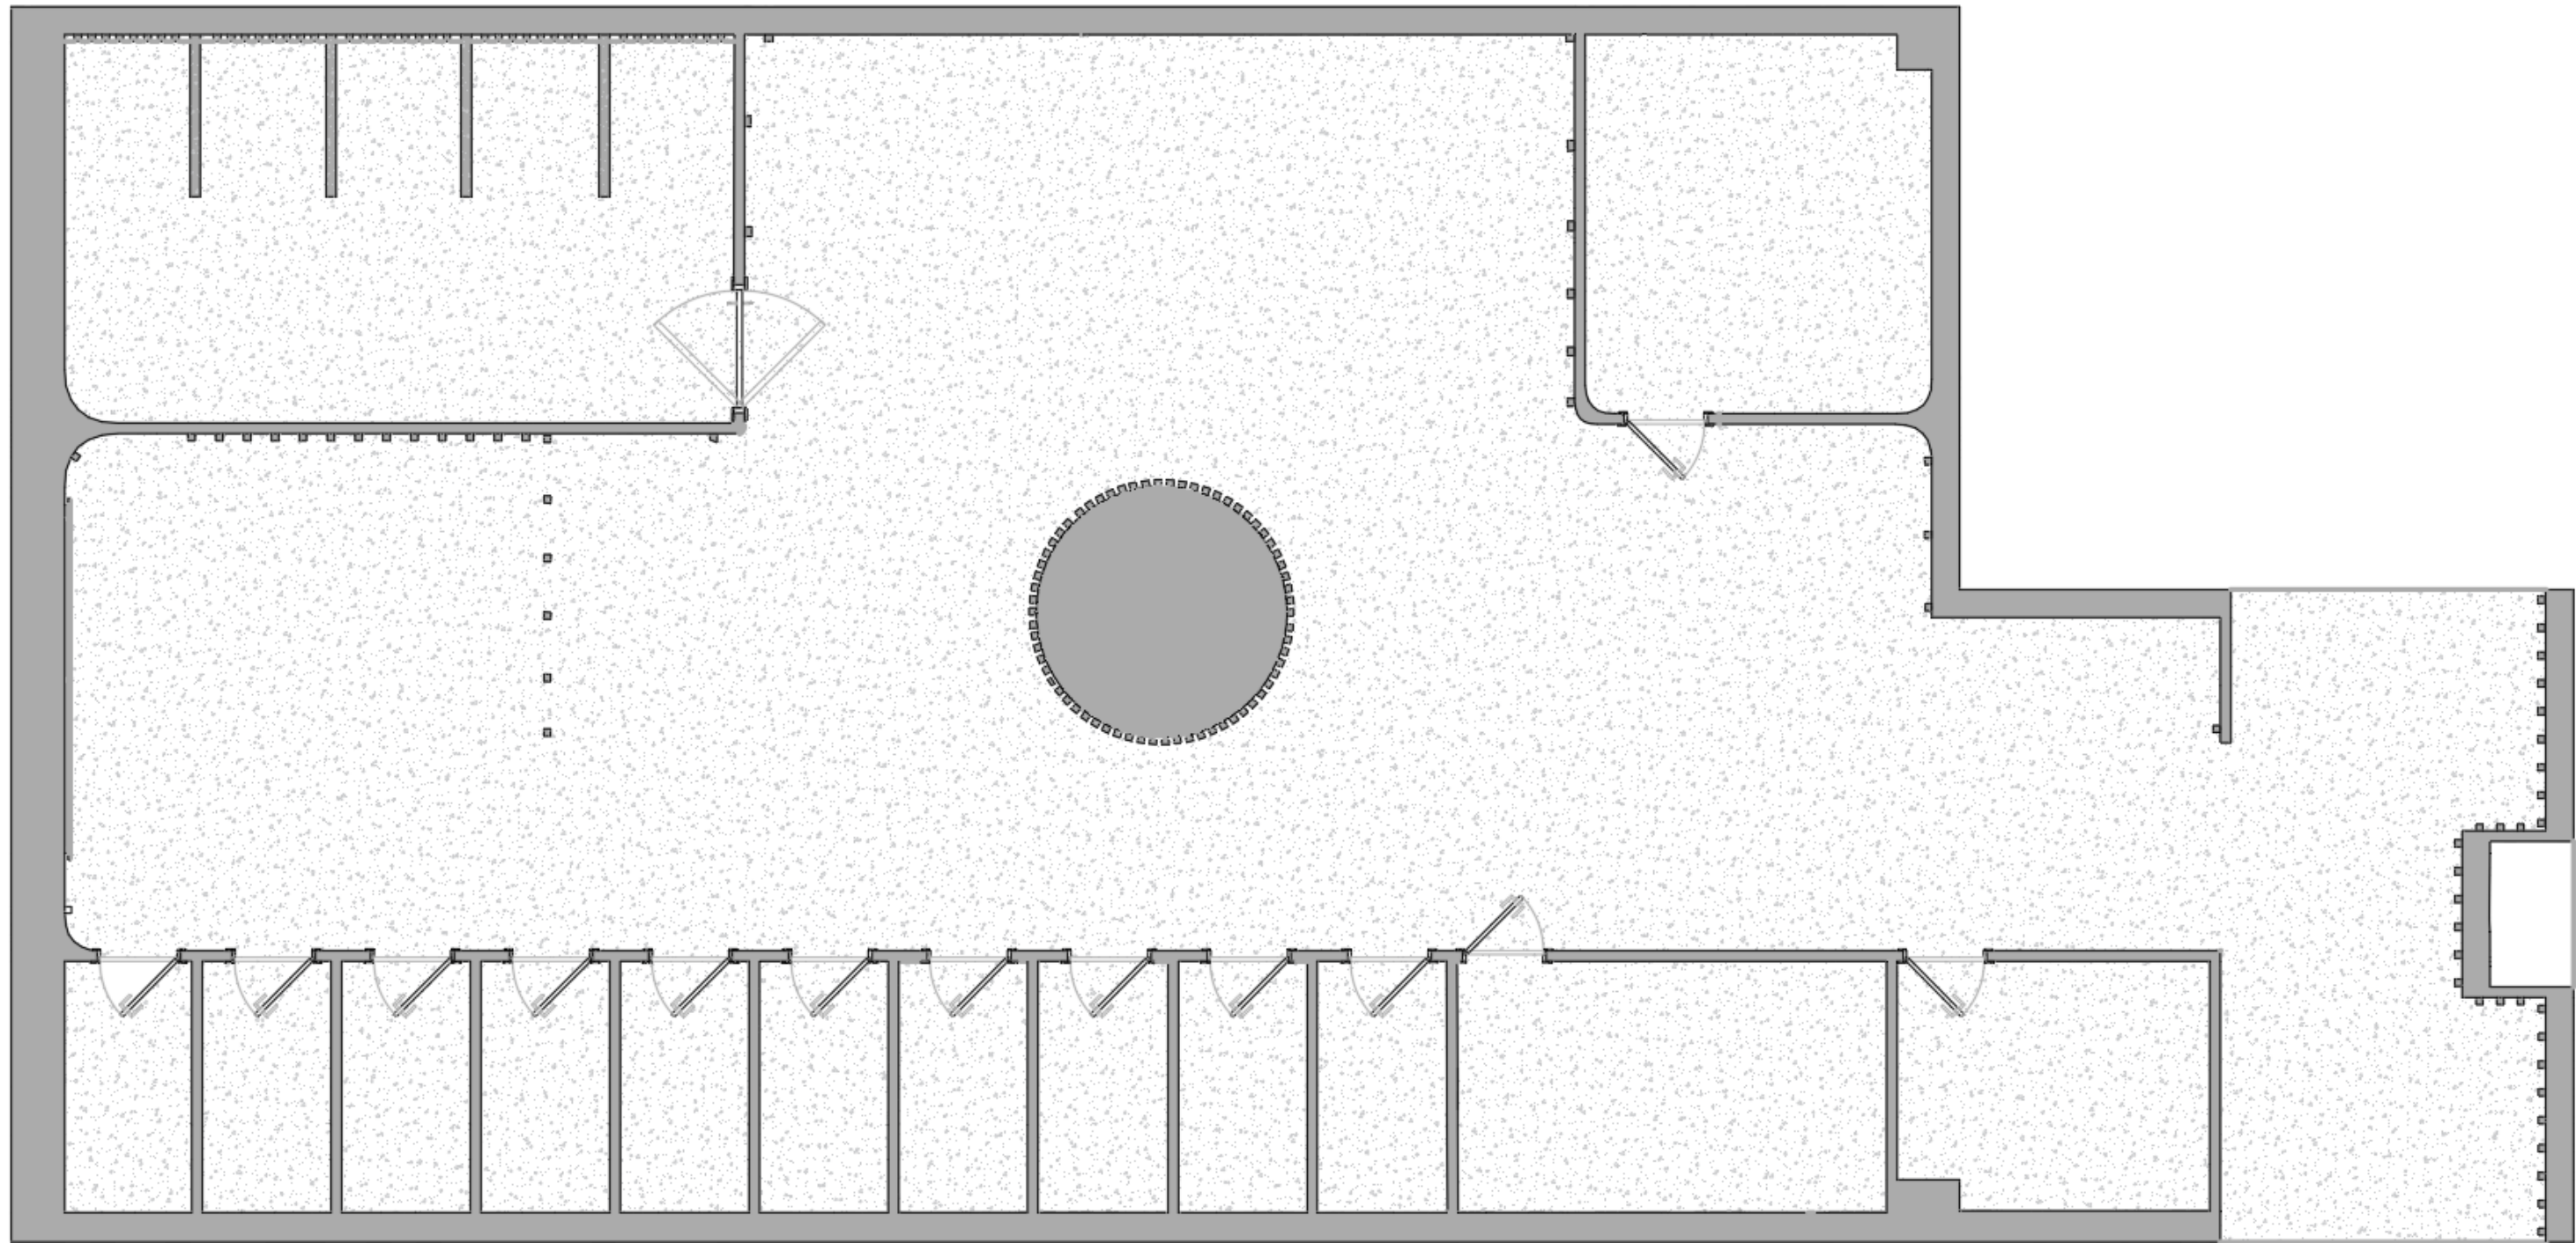


FINISH PLAN
SCALE 1/8" = 1'

RENDERED ELEVATION

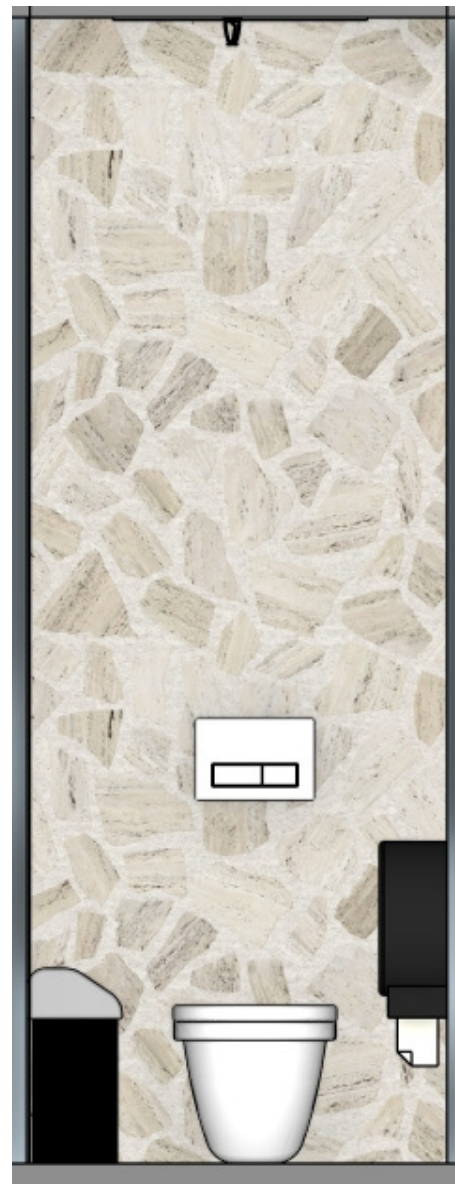


Stall Elevation

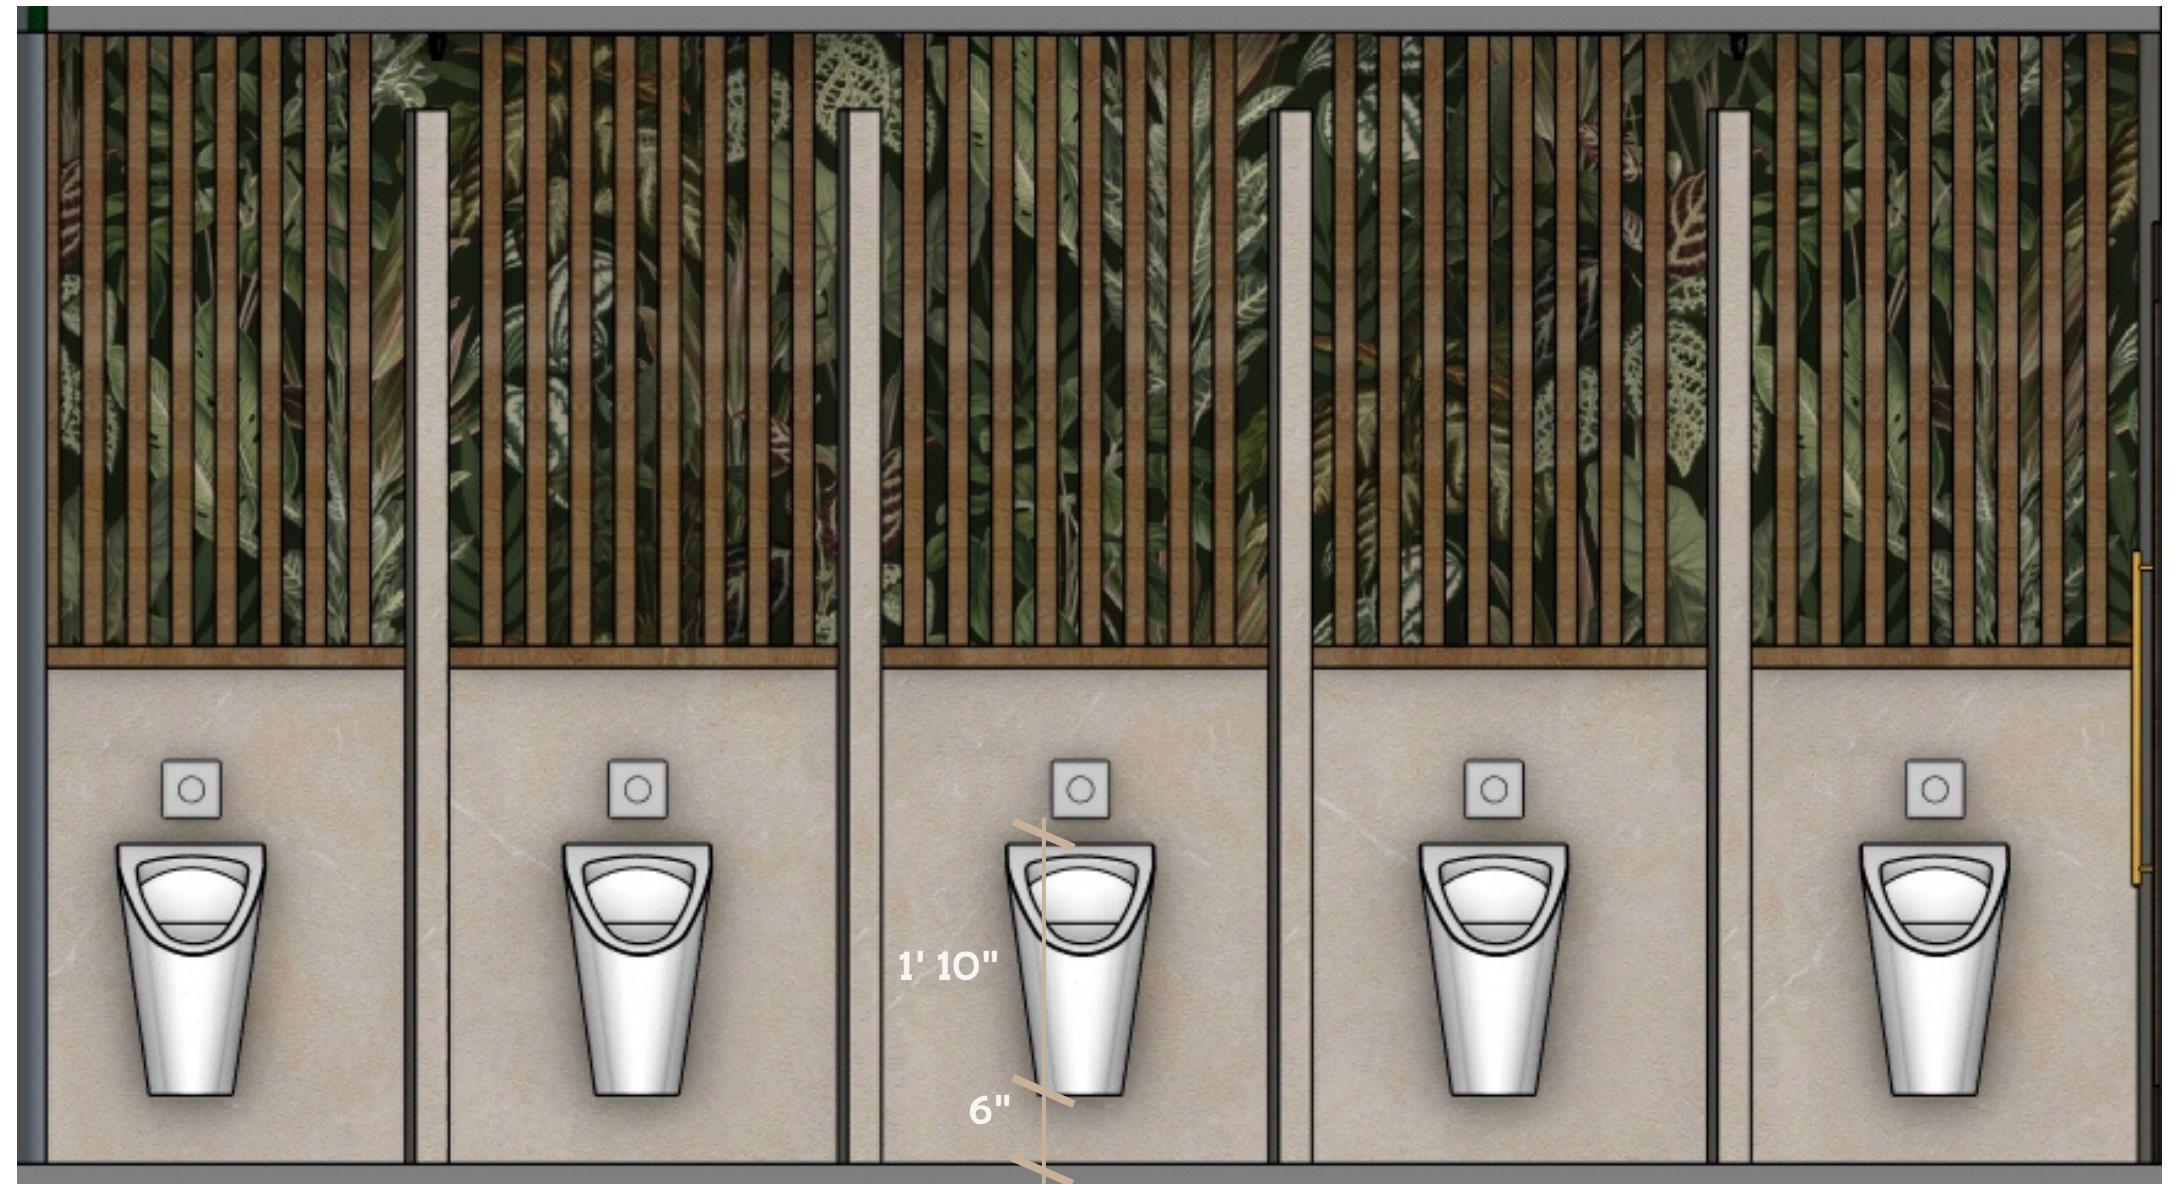

Urinals Elevation

RENDERED ELEVATION

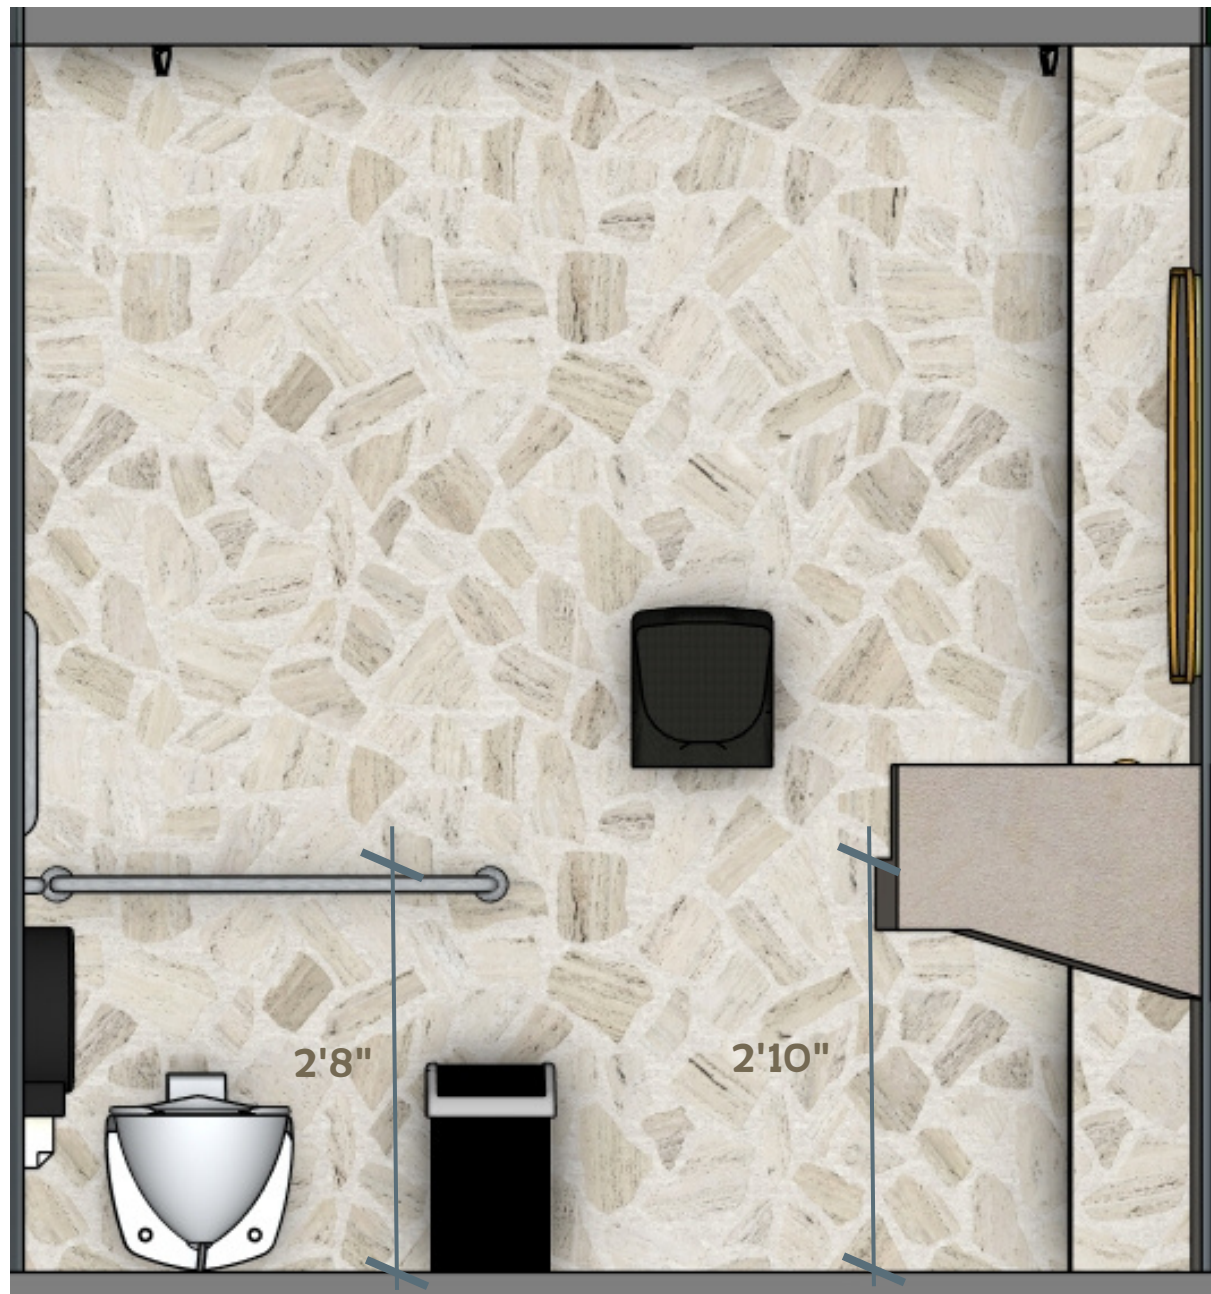

Family Stall Elevation




ADA Stall Elevation

RENDERED ELEVATION




Sink Elevation

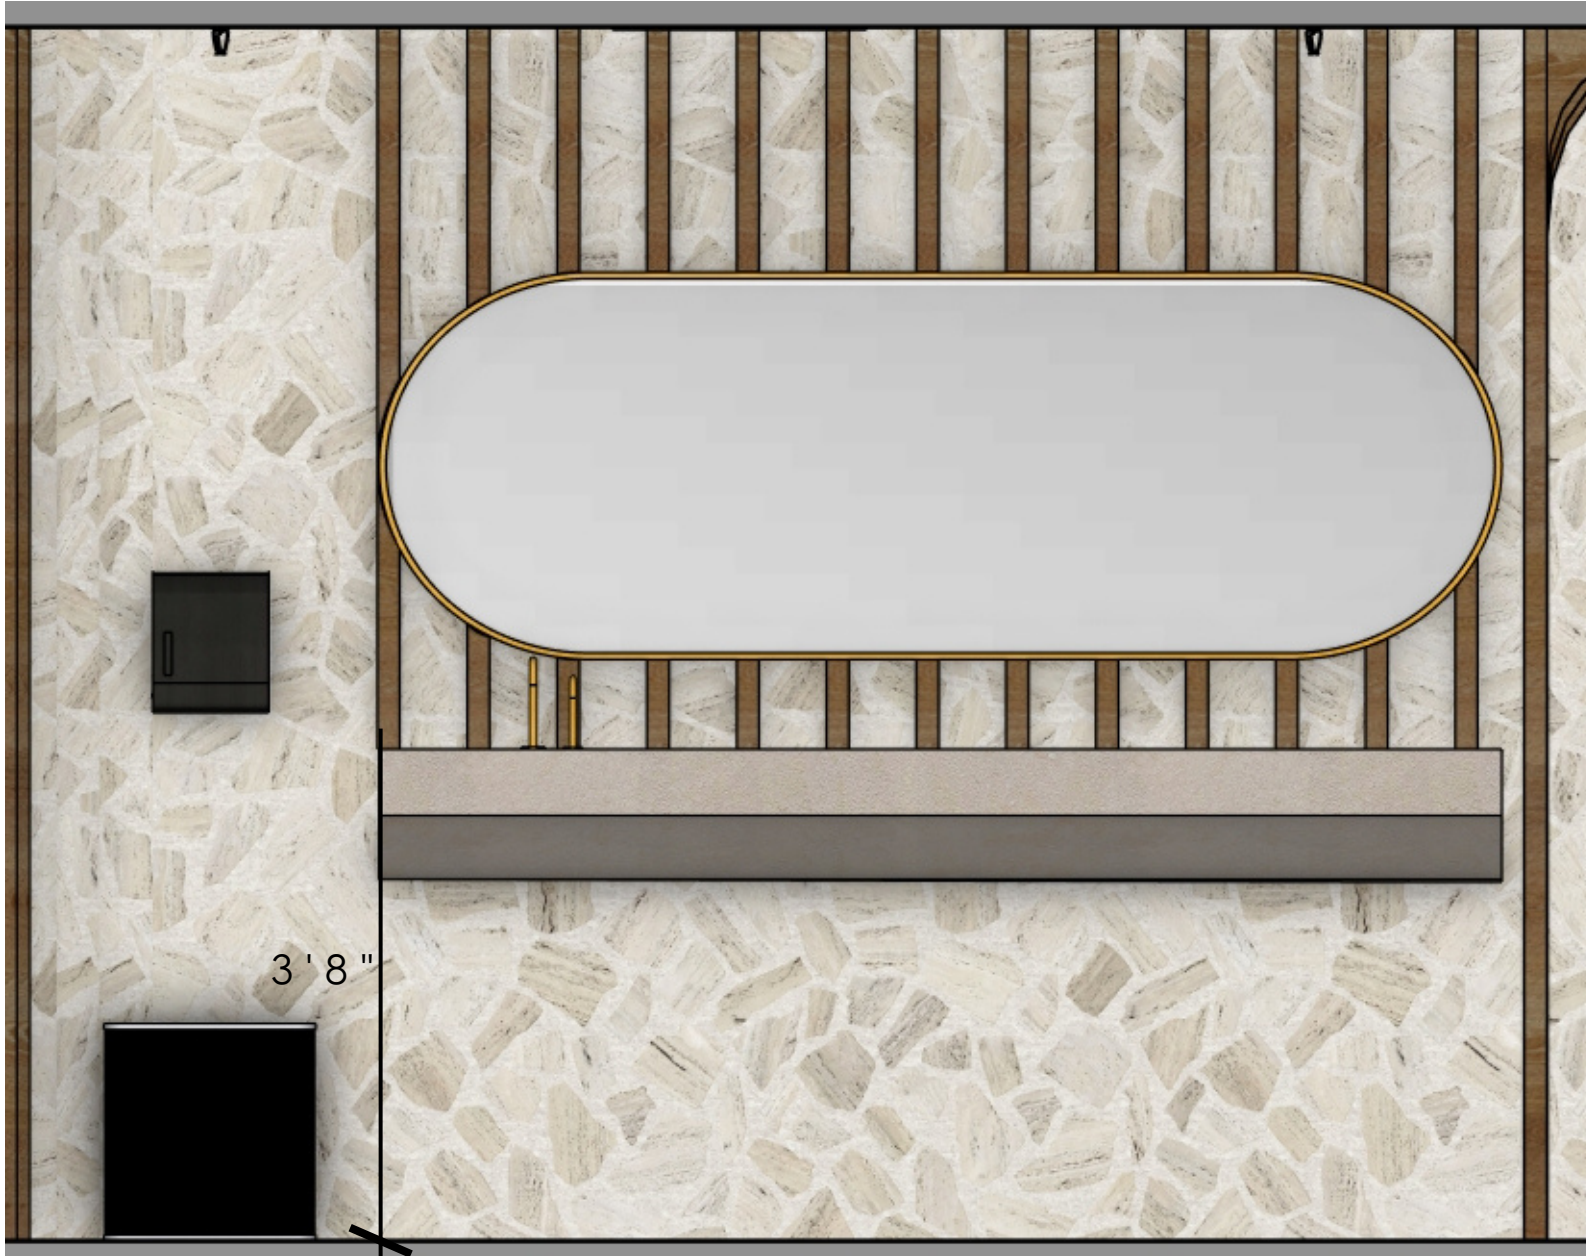


Glam Area Elevation

DETAILED SECTIONS

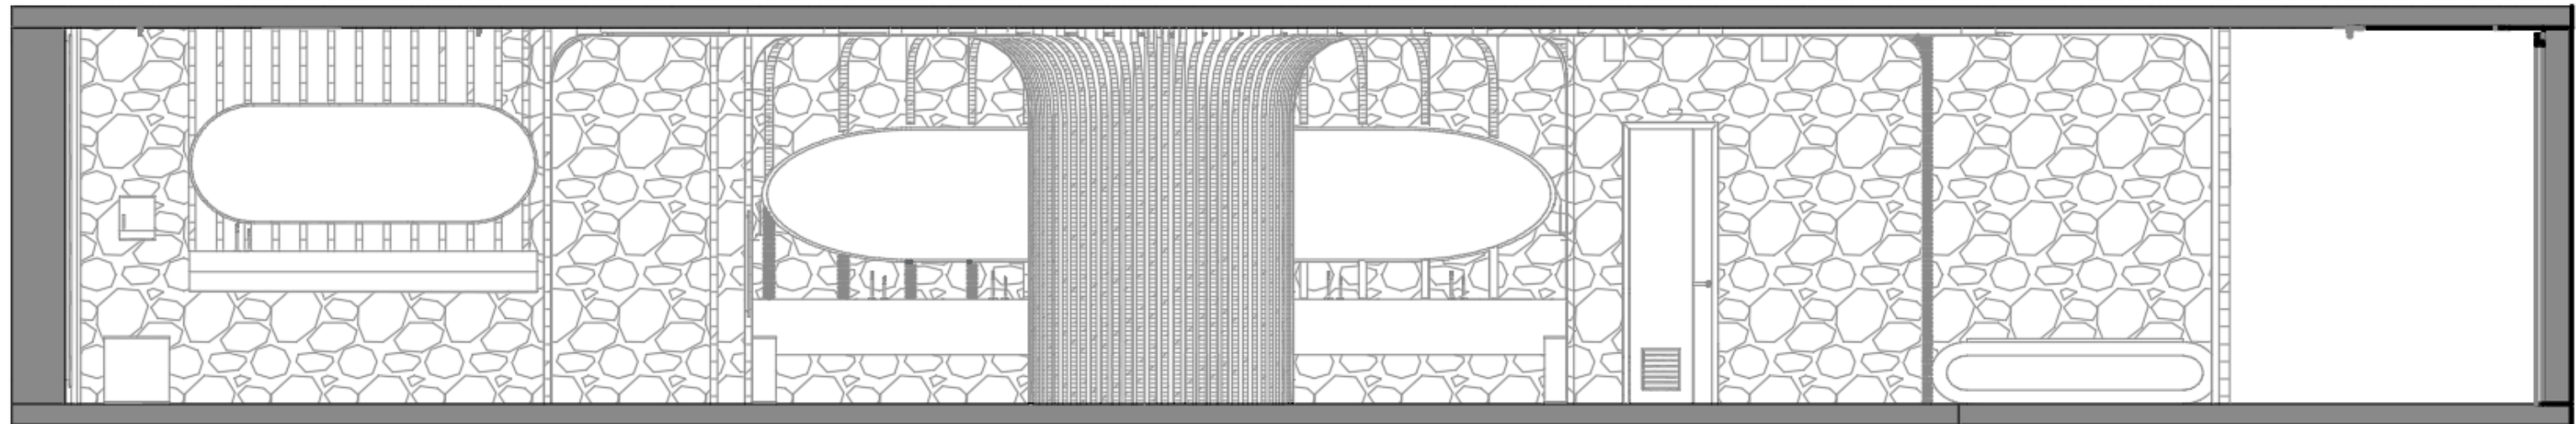


Longitudinal Section

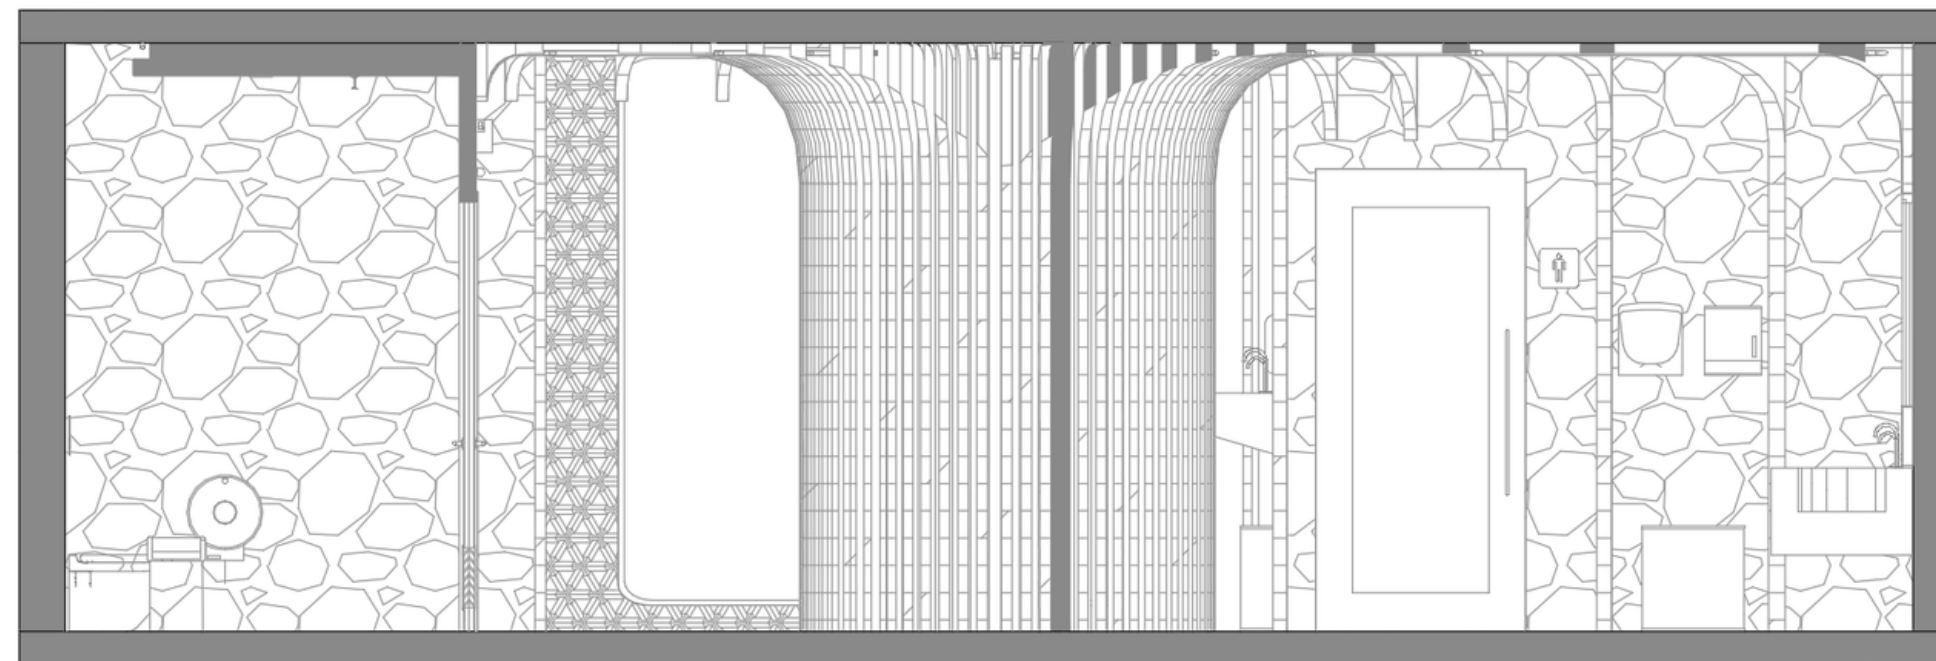


Transversal Section

CONCEPT RENDERING

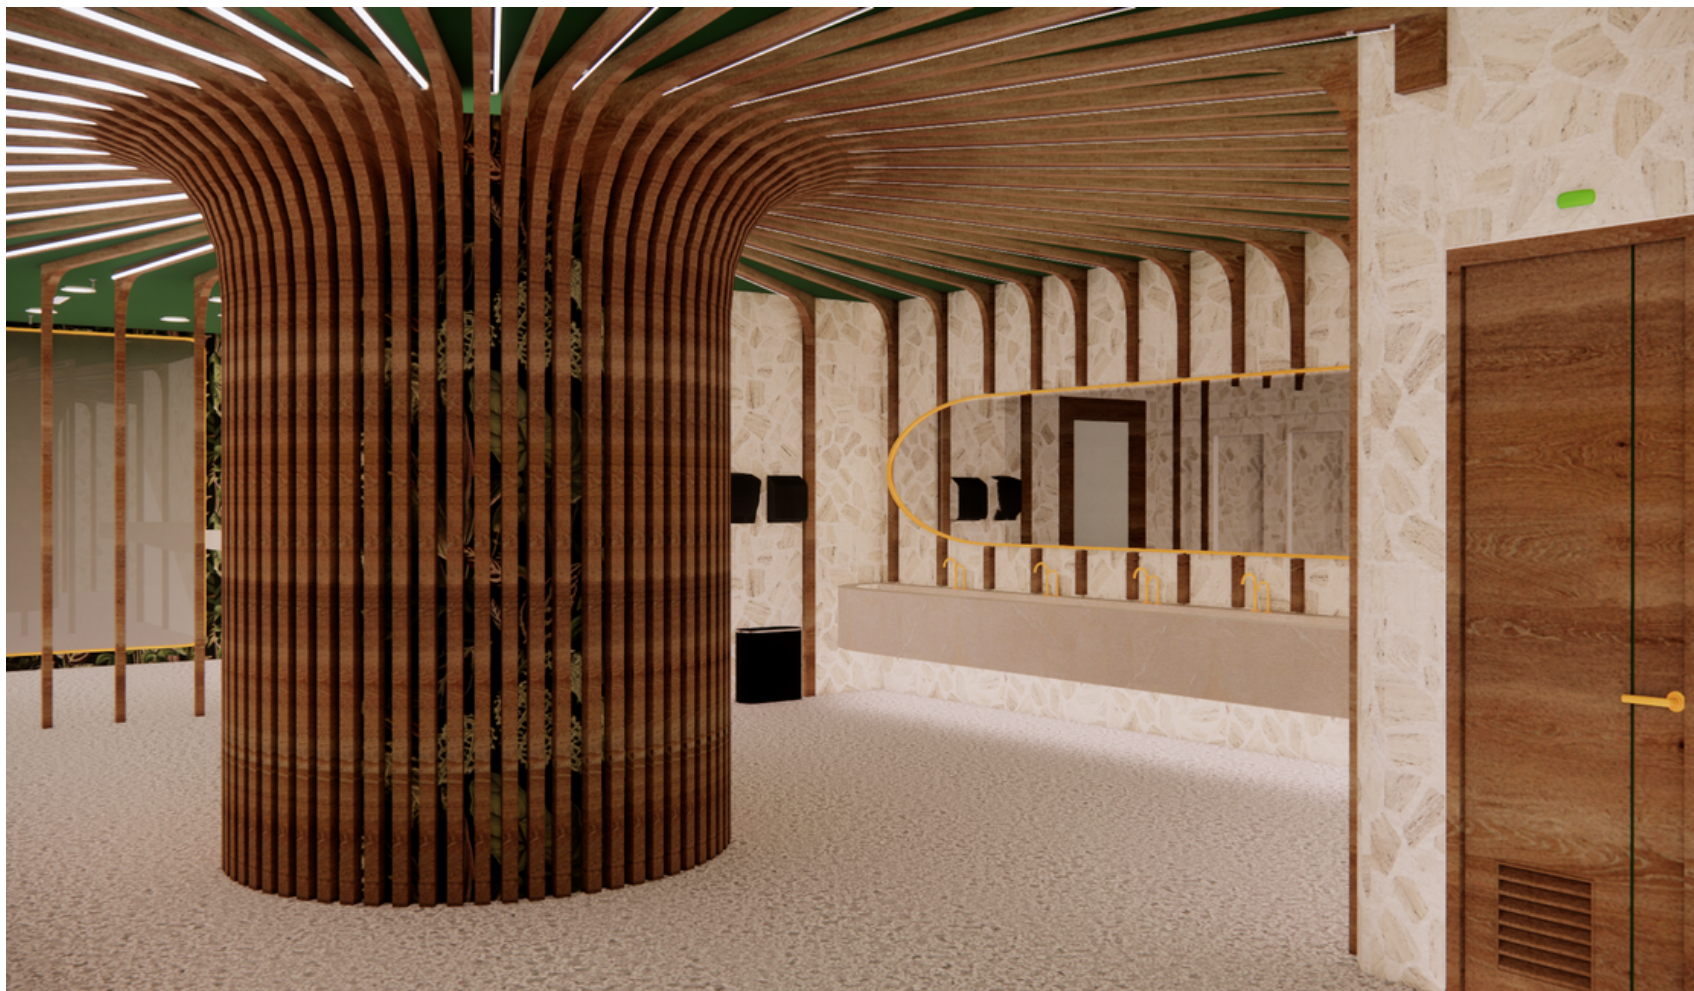

CONCEPT RENDERING

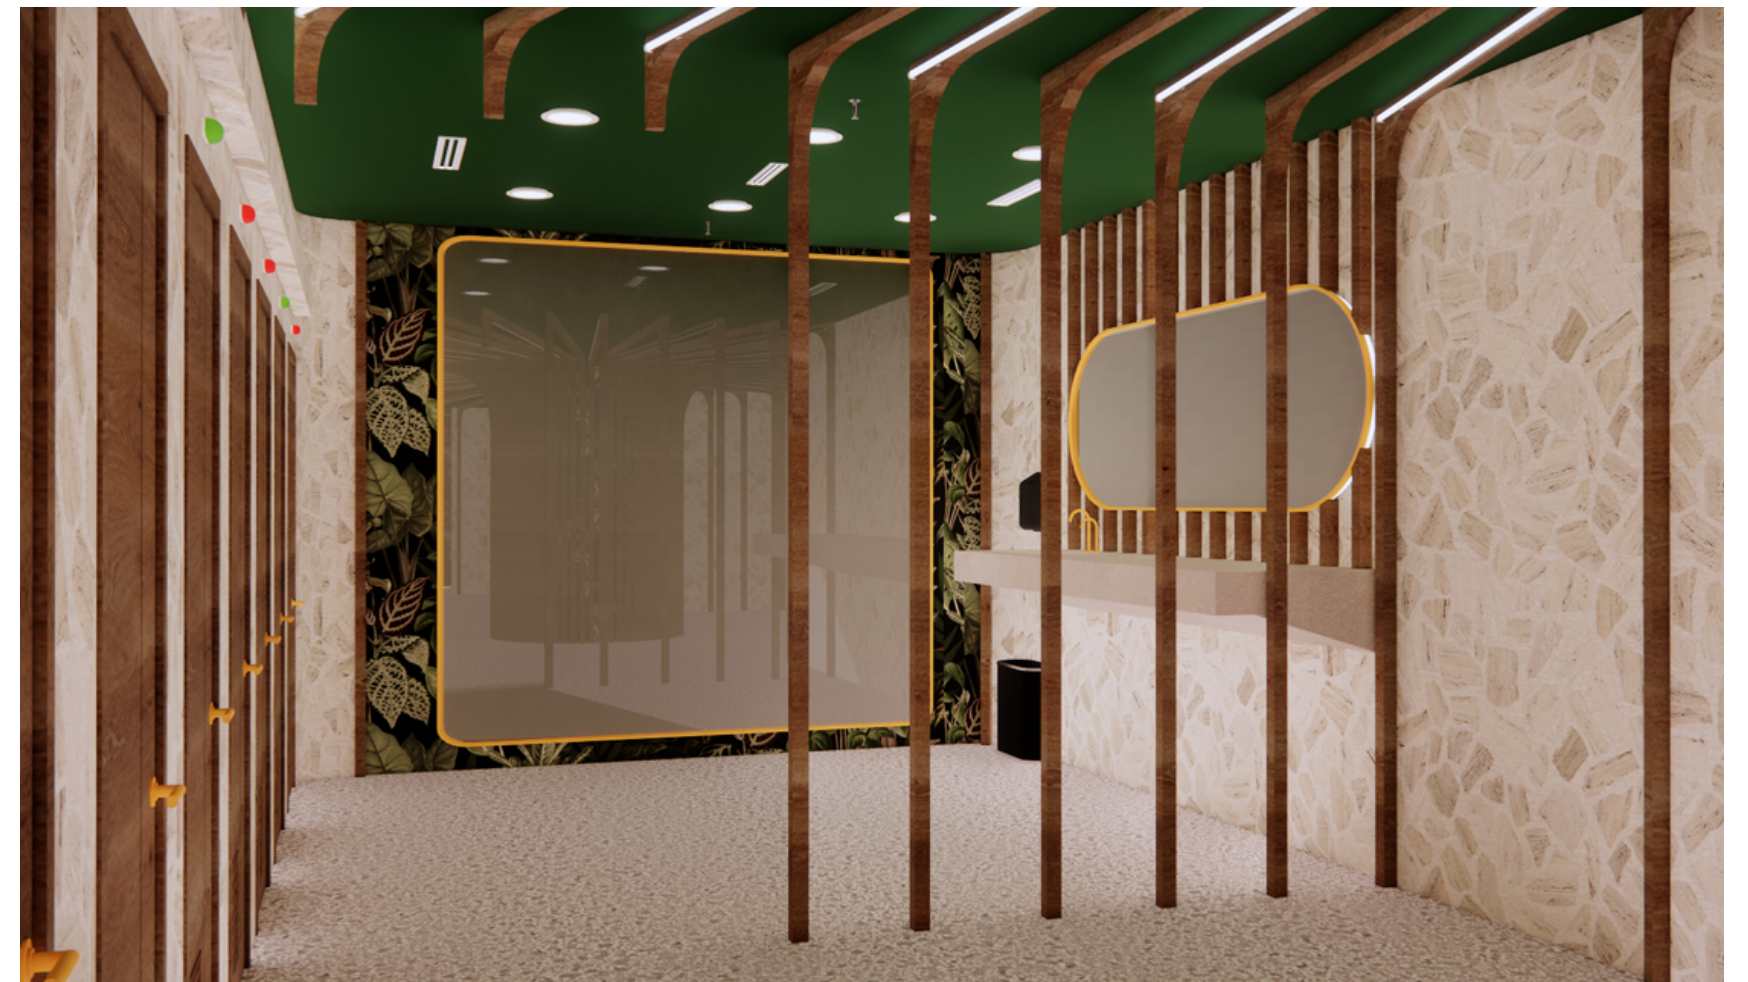

CONCEPT RENDERING



LIGHTING SCHEDULE

IMAGE	FIXTURE TYPE	MANUFACTURER NAME	STYLE	MODEL	WATTAGE	COLOR	SIZE	SUSTAINABILITY CRITERIA	COLOR TEMPERATURE
	LED Bar Light	Cooper Lighting	METALUX	SNLED	7w	White	4ft	UL Certified; T24 Certified	3000K
	Recessed Ceiling Light	Cooper Lighting	HALO	HLBSL4	9.8w	White	4in	UL Certified; T24 Certified; EnergyStar Certified	3000K

CEILING SYSTEM SCHEDULE

IMAGE	FIXTURE TYPE	MANUFACTURER NAME	STYLE	MODEL	COLOR	SIZE	SUSTAINABILITY CRITERIA
	Linear HVAC System	INVI Air Diffusers	N/A	LF245	White	2ft	ASTM E 84
	Sprinkler	Globe Fire Sprinkler Cooperation	Recessed Pendant	GL5680	Satin Chrome	NPT: 3/4"	UL Certified; FM Certified;

PLUMBING SCHEDULE

IMAGE	FIXTURE TYPE	MANUFACTURER NAME	STYLE	MODEL	COLOR	Mounting Type	SIZE	SUSTAINABILITY CRITERIA
	Hand-free Faucet	TSL	Radius Deck Mounted	TSL.960	Gold	Deck Mounted	6.5"	LEEDv4; BREEAM 5
	Hand-free Soap Dispenser	TSL	Radius Deck Mounted	TSI.420.CS	Gold	Deck Mounted	3"	LEED Certified
	Dual Flush Toliet	TOTO	Neorest	MS8551CUMFG	White	Non-Mounted	45"	UL Certified; CSA; CALGreen
	Urinal	TOTO	N/A	UE906UVG	White	Wall Mounted	27"	CALGreen
	Water Fountain	BERLS	Elkay	LVRCTL8WSK	Stainless Steel	Wall Mounted	38" L x 36"W	UL Certified; ASHRAE

ACCESSORY SCHEDULE

IMAGE	NAME	LOCATION	MATERIAL	MANUFACTURER NAME	STYLE	MODEL	COLOR	SIZE	SUSTAINABILITY CRITERIA
	Doors	Entrance	Mahogany Wood	ETO Doors	Interior Door	FD1LLAM2	Mahogany	24" x 80"	Natural Material
	Doors	Stalls	Mahogany Wood Laminate Glass	ETO Doors	Interior Door	FD1LLAMI	Mahogany with White Laminate Glass	24" x 84"	Natural Material
	Air Drier	Sinks	Zinc	Uline	Xlerator®	H-1927BL	Black	12 x 13 x 7"	Replaces need for paper towels
	Paper Towel Dispenser	Sinks	304 stainless steel	American Specialties, Inc.	Matte	10-0210-41	Black	11 1/8" x 4" x 14 5/8"	Long-lasting material
	Trash Can	Exit	Steel	Safco	Powder Coated	9448BL	Black	29 Gallons 32.125" H x 10.125" W	Long-lasting material

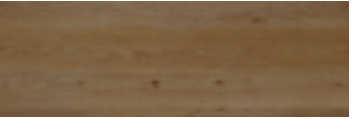
ACCESSORY SCHEDULE

IMAGE	NAME	LOCATION	MATERIAL	MANUFACTURER NAME	STYLE	MODEL	COLOR	SIZE	SUSTAINABILITY CRITERIA
	Trash Can	Stalls	Stainless Steel	ASI	Surface- Mounted	0852-41	Black	7-7/8" W x 9-11/16" H x 4" D	Long-lasting material
	Mirror	Sink	Brass, Glass	Elegant Lighting	Evermore	MR803048B R	Brass	19' W x 3' H	Recycled glass
	Mirror	Glam Area	Brass, Glass	Elegant Lighting	Evermore	MR803048B R	Brass	8' 4" W x 2' 10" H	Recycled glass

ACCESSORY SCHEDULE

IMAGE	NAME	LOCATION	MATERIAL	MANUFACTURER NAME	STYLE	MODEL	COLOR	SIZE	SUSTAINA BILITY CRITERIA
	Mirror	ADA Stall	Brass, Glass	Elegant Lighting	Evermore	MR803048BR	Brass	2' 4" W x 3' 6" H	Recycled glass
	Mirror	Family Stall	Brass, Glass	Elegant Lighting	Evermore	MR803048BR	Brass	7'3" W x 2' 10" H	Recycled glass
	Mirror	Entryway	Brass, Glass	Elegant Lighting	Evermore	MR803048BR	Brass	8' 7" W x 8' 5" H	Recycled glass
	Bench	Entryway	Elm Solid Wood	Joss & Main	Lera	JSMN1456	Natural	17" H X 42" W X 14" D	Built of 100% reclaimed elmwood

FINISH SCHEDULE

IMAGE	LOCATION	MATERIAL	MANUFACTURER NAME	STYLE	MODEL	COLOR	SIZE	SUSTAINABILITY CRITERIA
	Walls	Travertine	Parvatile	Corfoit	PVTL1168	Ivory	18" x 18"	Natural stone
	Flooring	Terrazzo	Daltile	Outlander	OU582424GRDXTMT	Dusk	24" x 24"	Natural stone
	Sinks and Urinal Partitions	Limestone	Tarkett ID	Latitude	251176019	Alumin	18" x 18"	Natural stone
	Bench Fabric	Polyester	Decorative Fabrics Direct	Solid Color	7121411	Janet Herb	54"	Longer wear life than non-synthetic
	Doors	Wood	OVIS	Flat Cut	VNWALNUTFC2X810	Walnut	2' x 8'	Natural material
	Ceiling	Paint	Benjamin Moore	Satin	HC-189	Chrome Green	N/A	Low VOC
	Wallpaper	Vinyl	Bayou Breeze	Non-Pasted Matte	W008350316	Guo	5.67' x 98"	Non-toxic
	Urinals	Tempered Glass	VidaXL	Frosted	249496	Transparent	35.4" x 15.7"	Natural material

THANK YOU!
